


MOBILE HOME PARK PLOT PLAN: VERTICAL SET

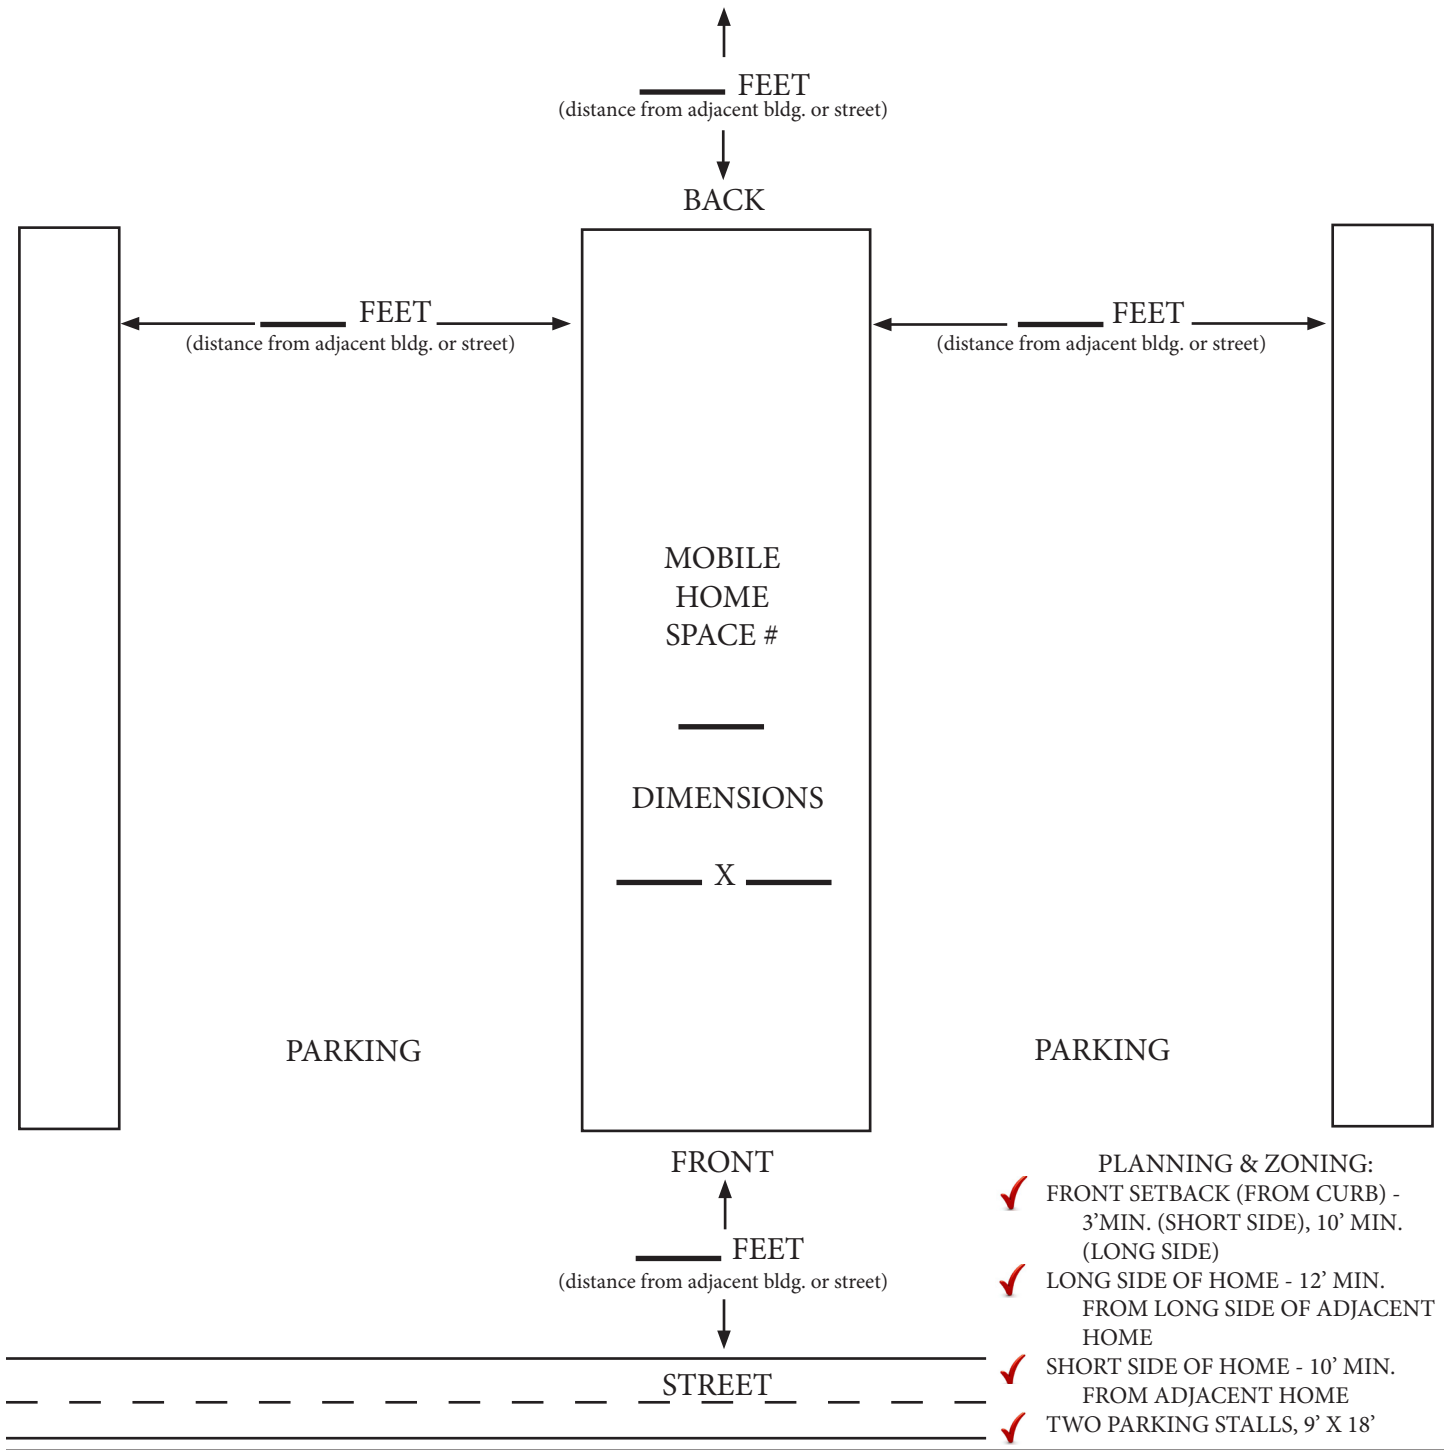

- PLANNING & ZONING:**
- ✓ FRONT SETBACK (FROM CURB) - 3' MIN. (SHORT SIDE), 10' MIN. (LONG SIDE)
 - ✓ LONG SIDE OF HOME - 12' MIN. FROM LONG SIDE OF ADJACENT HOME
 - ✓ SHORT SIDE OF HOME - 10' MIN. FROM ADJACENT HOME
 - ✓ TWO PARKING STALLS, 9' X 18'

1. Draw paved parking area and show dimensions in feet. Two off-street spaces must be provided at a minimum size of 9' x 18' each. These can be shown side by side, (18' x 18') or stacked (9' x 36'). Note: no structures can encroach into the required paved parking area including the mobile home.
2. Show distances between the proposed mobile home and any adjacent curbs or edges.
3. ***Draw all existing and proposed accessory structures at the lot including entry stairs and landing, porches, decks, carports, garages and sheds.***
4. Show distances between mobil home and all other accessory structures (including neighboring structures).

PARK APPROVAL _____

DATE _____


ZONING APPROVAL _____

DATE _____

(ALL SITE PLANS WILL BE VERIFIED IN THE FIELD AT THE TIME OF THE BUILDING DEPARTMENT INSPECTION) OVER →

MOBILE HOME PARK PLOT PLAN: HORIZONTAL SET

- ✓ PLANNING & ZONING:
- ✓ FRONT SETBACK (FROM CURB) - 3' MIN. (SHORT SIDE), 10' MIN. (LONG SIDE)
- ✓ LONG SIDE OF HOME - 12' MIN. FROM LONG SIDE OF ADJACENT HOME
- ✓ SHORT SIDE OF HOME - 10' MIN. FROM ADJACENT HOME
- ✓ TWO PARKING STALLS, 9' X 18'

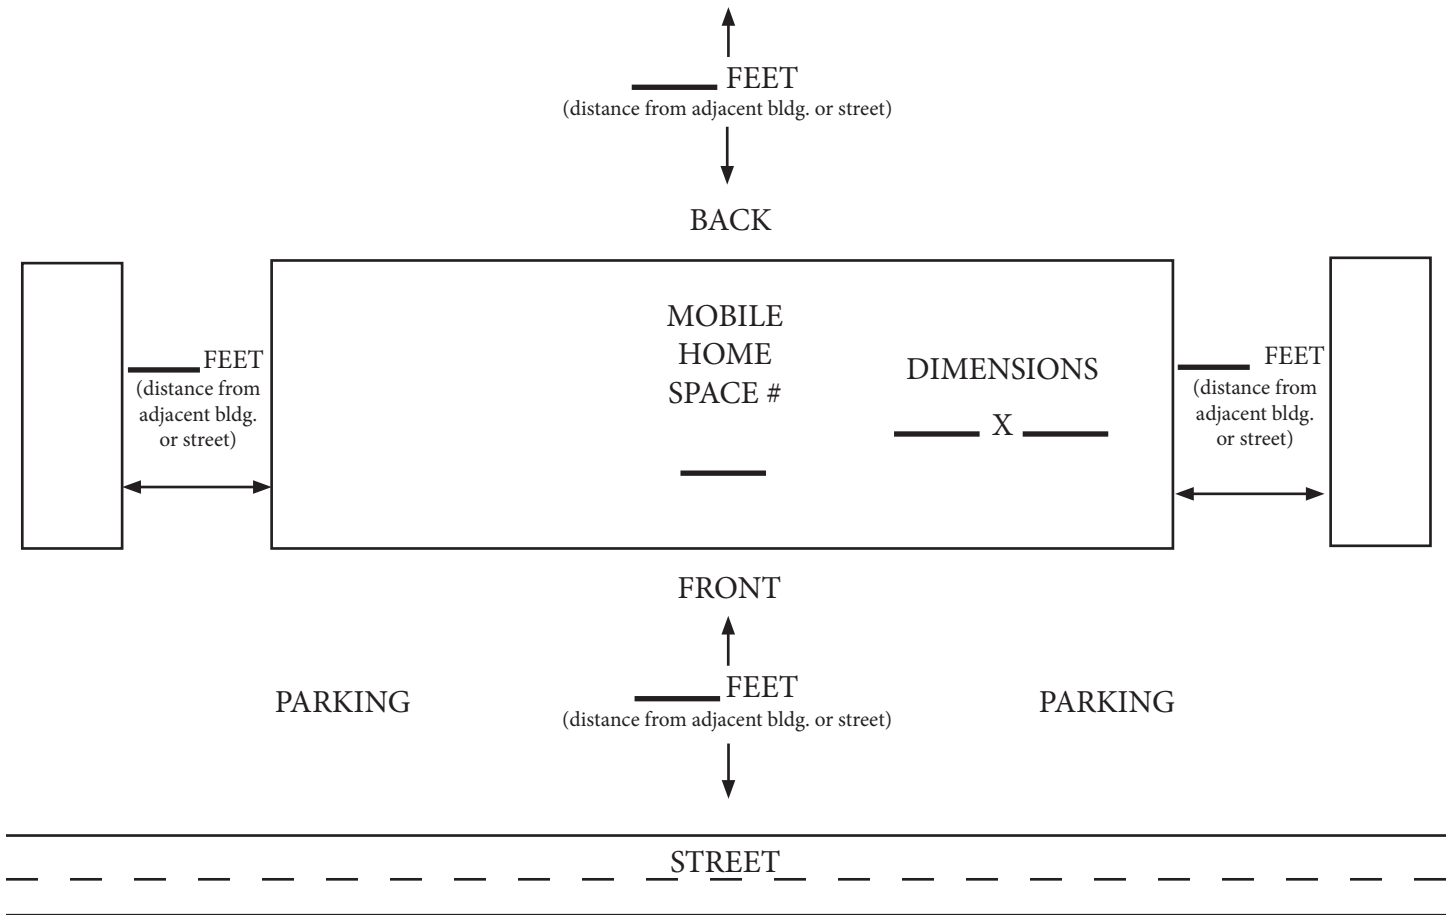

1. Draw paved parking area and show dimensions in feet. Two off-street spaces must be provided at a minimum size of 9' x 18' each. These can be shown side by side, (18' x 18') or stacked (9' x 36'). Note: no structures can encroach into the required paved parking area including the mobile home.
2. Show distances between the proposed mobile home and any adjacent curbs or edges.
3. **Draw all existing and proposed accessory structures at the lot including entry stairs and landing, porches, decks, carports, garages and sheds.**
4. Show distances between mobil home and all other accessory structures (including neighboring structures).

PARK APPROVAL _____

DATE _____

ZONING APPROVAL _____

DATE _____

(ALL SITE PLANS WILL BE VERIFIED IN THE FIELD AT THE TIME OF THE BUILDING DEPARTMENT INSPECTION) OVER →