




SIGNAGE
Not to Scale




RESIDENCE


SIGNAGE - LOCATE 50' IN ADVANCE OF EA. CROSSWALK SEE SIGNAGE DRAWING

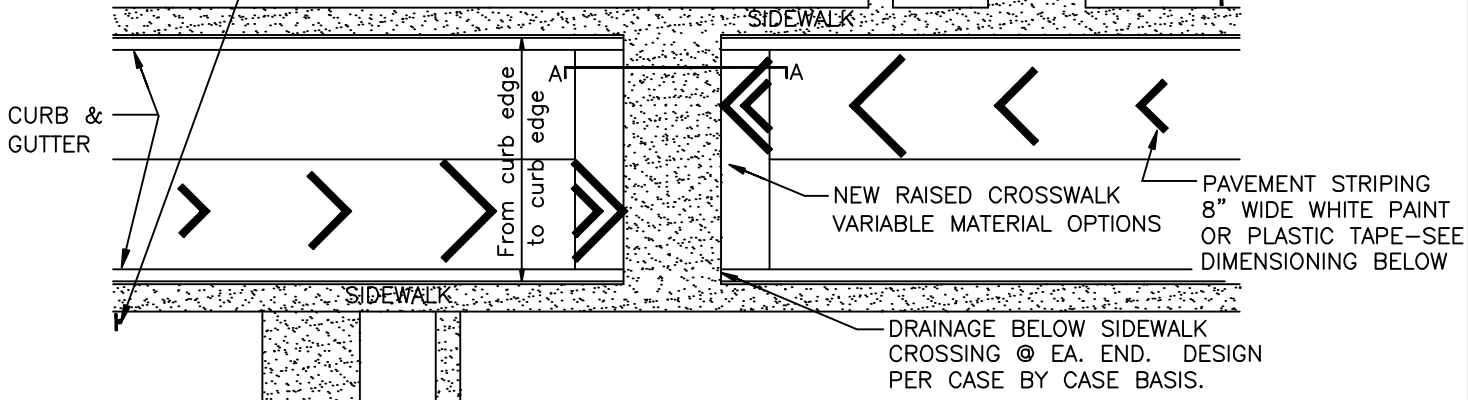

RAISED CROSSWALK PLAN
Not to Scale

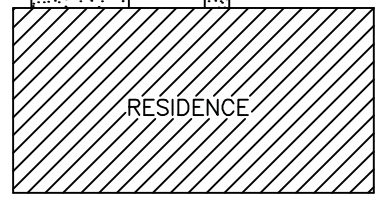


RESIDENCE

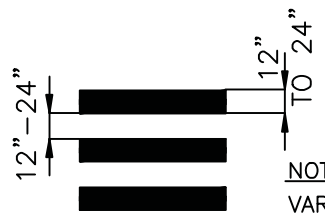


CROSSWALK STRIPING OPTION
Not to Scale

NOTE:
VARIABLE MATERIAL OPTIONS

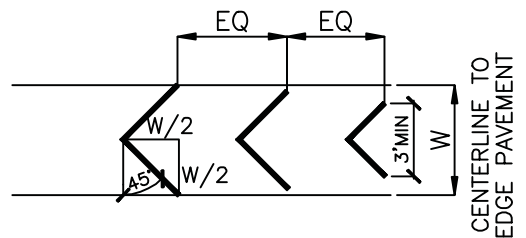

STRIPING DIMENSIONING
Not to Scale

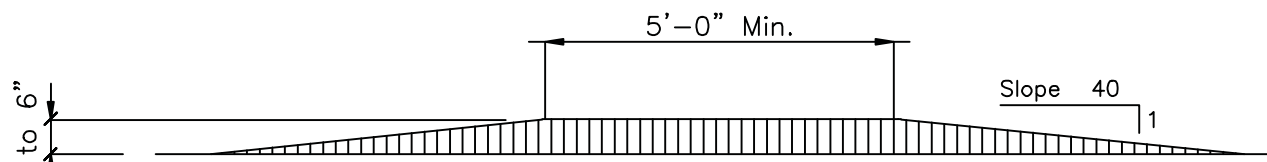

A-A RAISED CROSSWALK SECTION
Not to Scale



CITY OF FEDERAL HEIGHTS
COLORADO
STANDARDS DRAWINGS
MARCH 2010

RAISED CROSSWALK
TRAFFIC CALMING GUIDELINES

DRAWING

2-7B