


SIGNAGE
Not to Scale
SIGNAGE — LOCATE 50' MIN.
IN ADVANCE OF INTERSECTION
— 100' DESIRABLE

CURBED ISLAND

NEW LANDSCAPING
(DRY OR IRRIGATED)

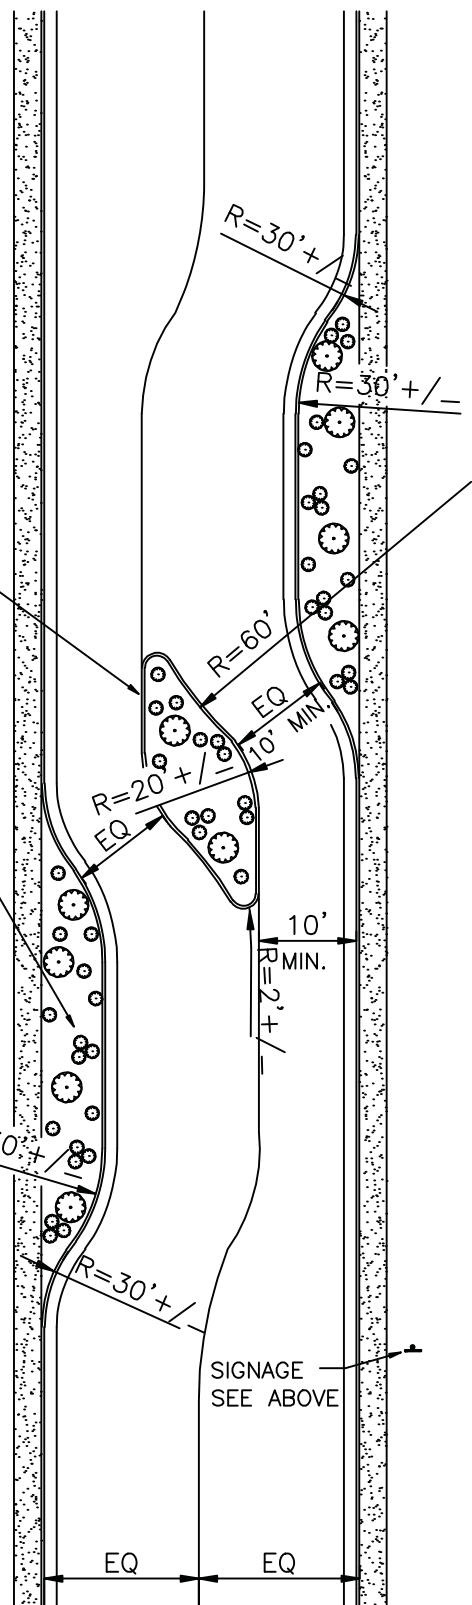

CHICANE PLANS
Not to Scale

- NOTE:
1. THE CHICANE CAN BE USED WITH OR WITHOUT THE CENTER ISLAND AS SHOWN IN THESE TWO PLANS
 2. DIAGONAL PARKING IS AN OPTION IF EXISTING STREET WIDTH IS SUFFICIENT.



CITY OF FEDERAL HEIGHTS
COLORADO
STANDARDS DRAWINGS
MARCH 2010

CHICANE

DRAWING

2-7G