


SECTION VIEW



SIDE VIEW

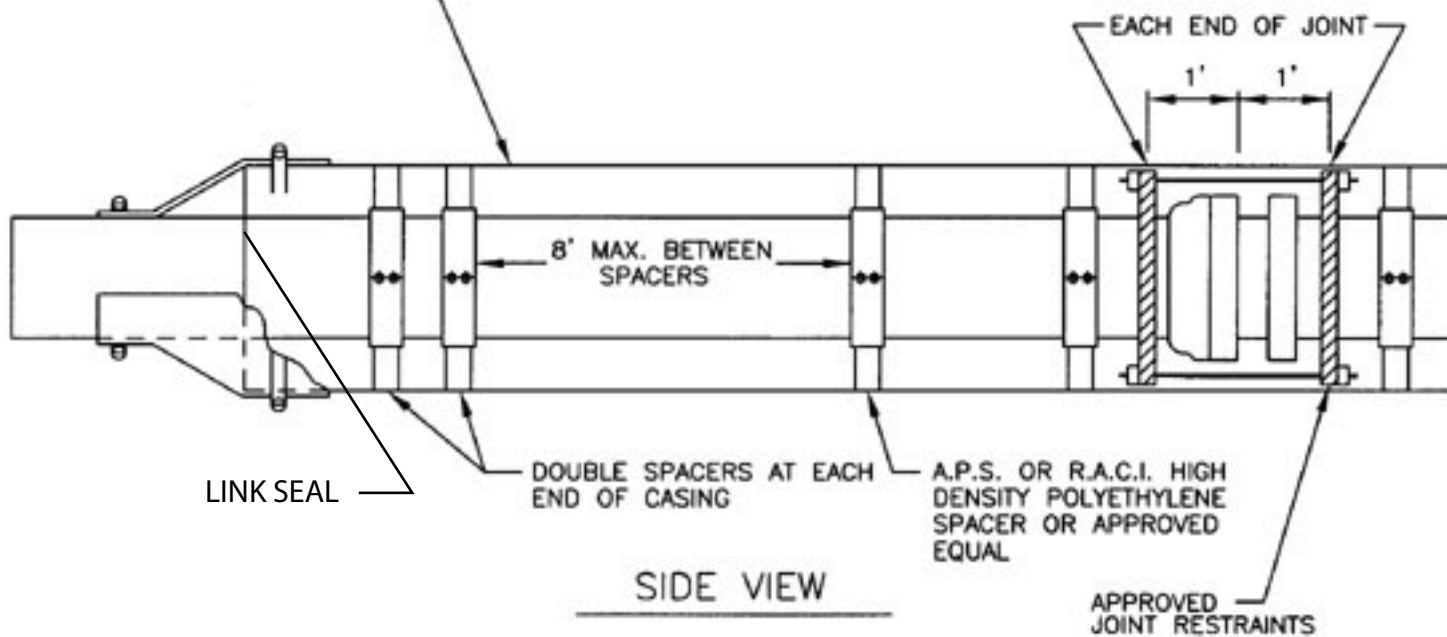

CITY OF FEDERAL HEIGHTS
 COLORADO
 STANDARDS DRAWINGS
 MARCH 2010

JACKING
 DETAIL

DRAWING
 #

4-10